
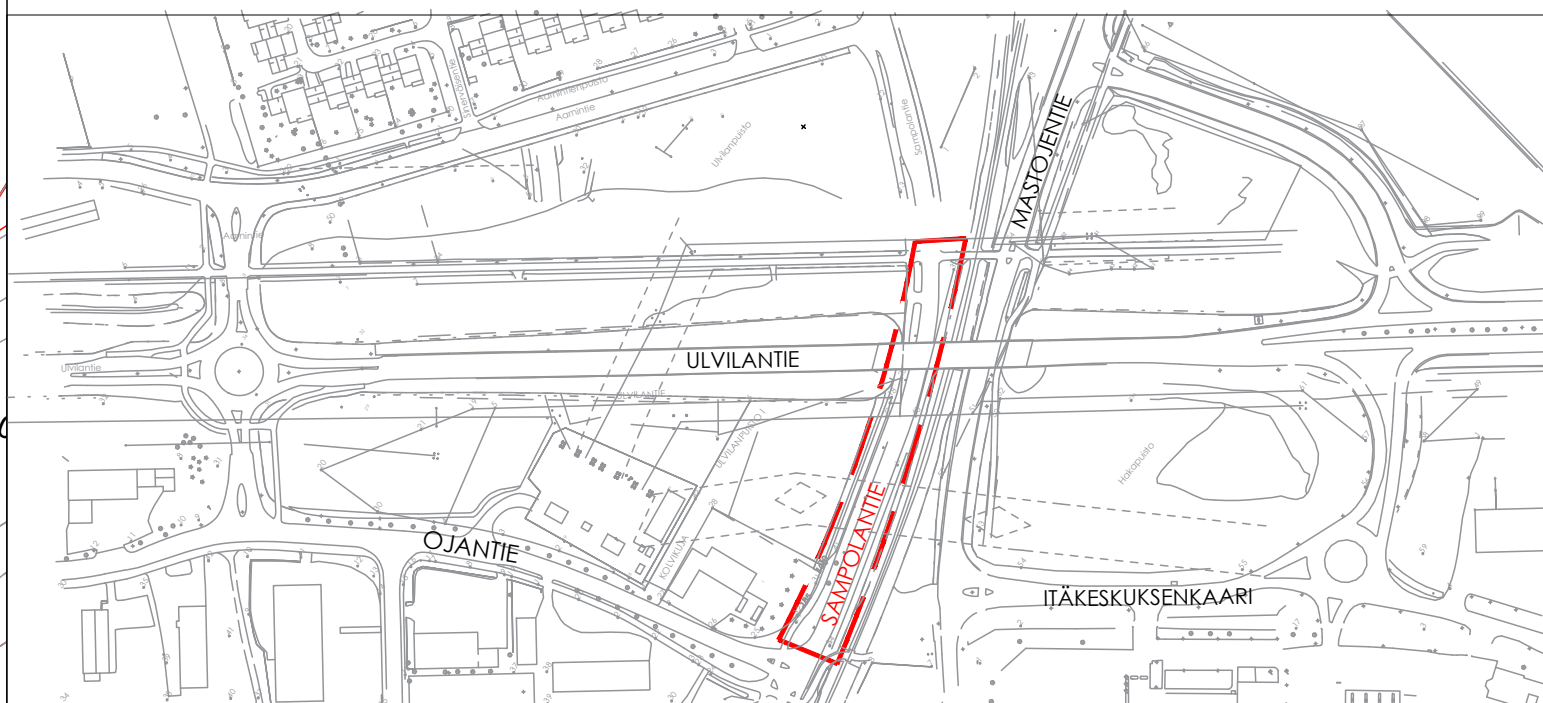


The drawing illustrates a road cross-section and longitudinal profile. The top part shows a cross-section with a central road width of 10.00m, side slopes of 1:0.25, and a 1:1 slope for the ditch. The bottom part shows a longitudinal profile with a 0.020% grade, a 100m section, and a 1:1 slope for the ditch. The drawing includes various dimensions, elevations, and labels for different parts of the road and ditch.

Merkkien selitys:

- suunnitelmaraja
- korttelin numero ja tontin numero rekisterissä
- katualueen raja
- +7,6 suunniteltu korkeus
- asfaltti ajorata
- asfaltti jalankulku ja pyöräväylä
- X nykyinen valaisin
- N nykyinen poistettava hulevesikaivo
- N suunniteltu hulevesikaivo
- N suunniteltu rumpu
- N suunniteltu huleveden virtaussuunta
- N nykyinen hulevesiviemäri
- N suunniteltu hulevesiviemäri
- N käytöstä poistettava hulevesiviemäri
- N niitty
- N pensasistutus, matala pensas

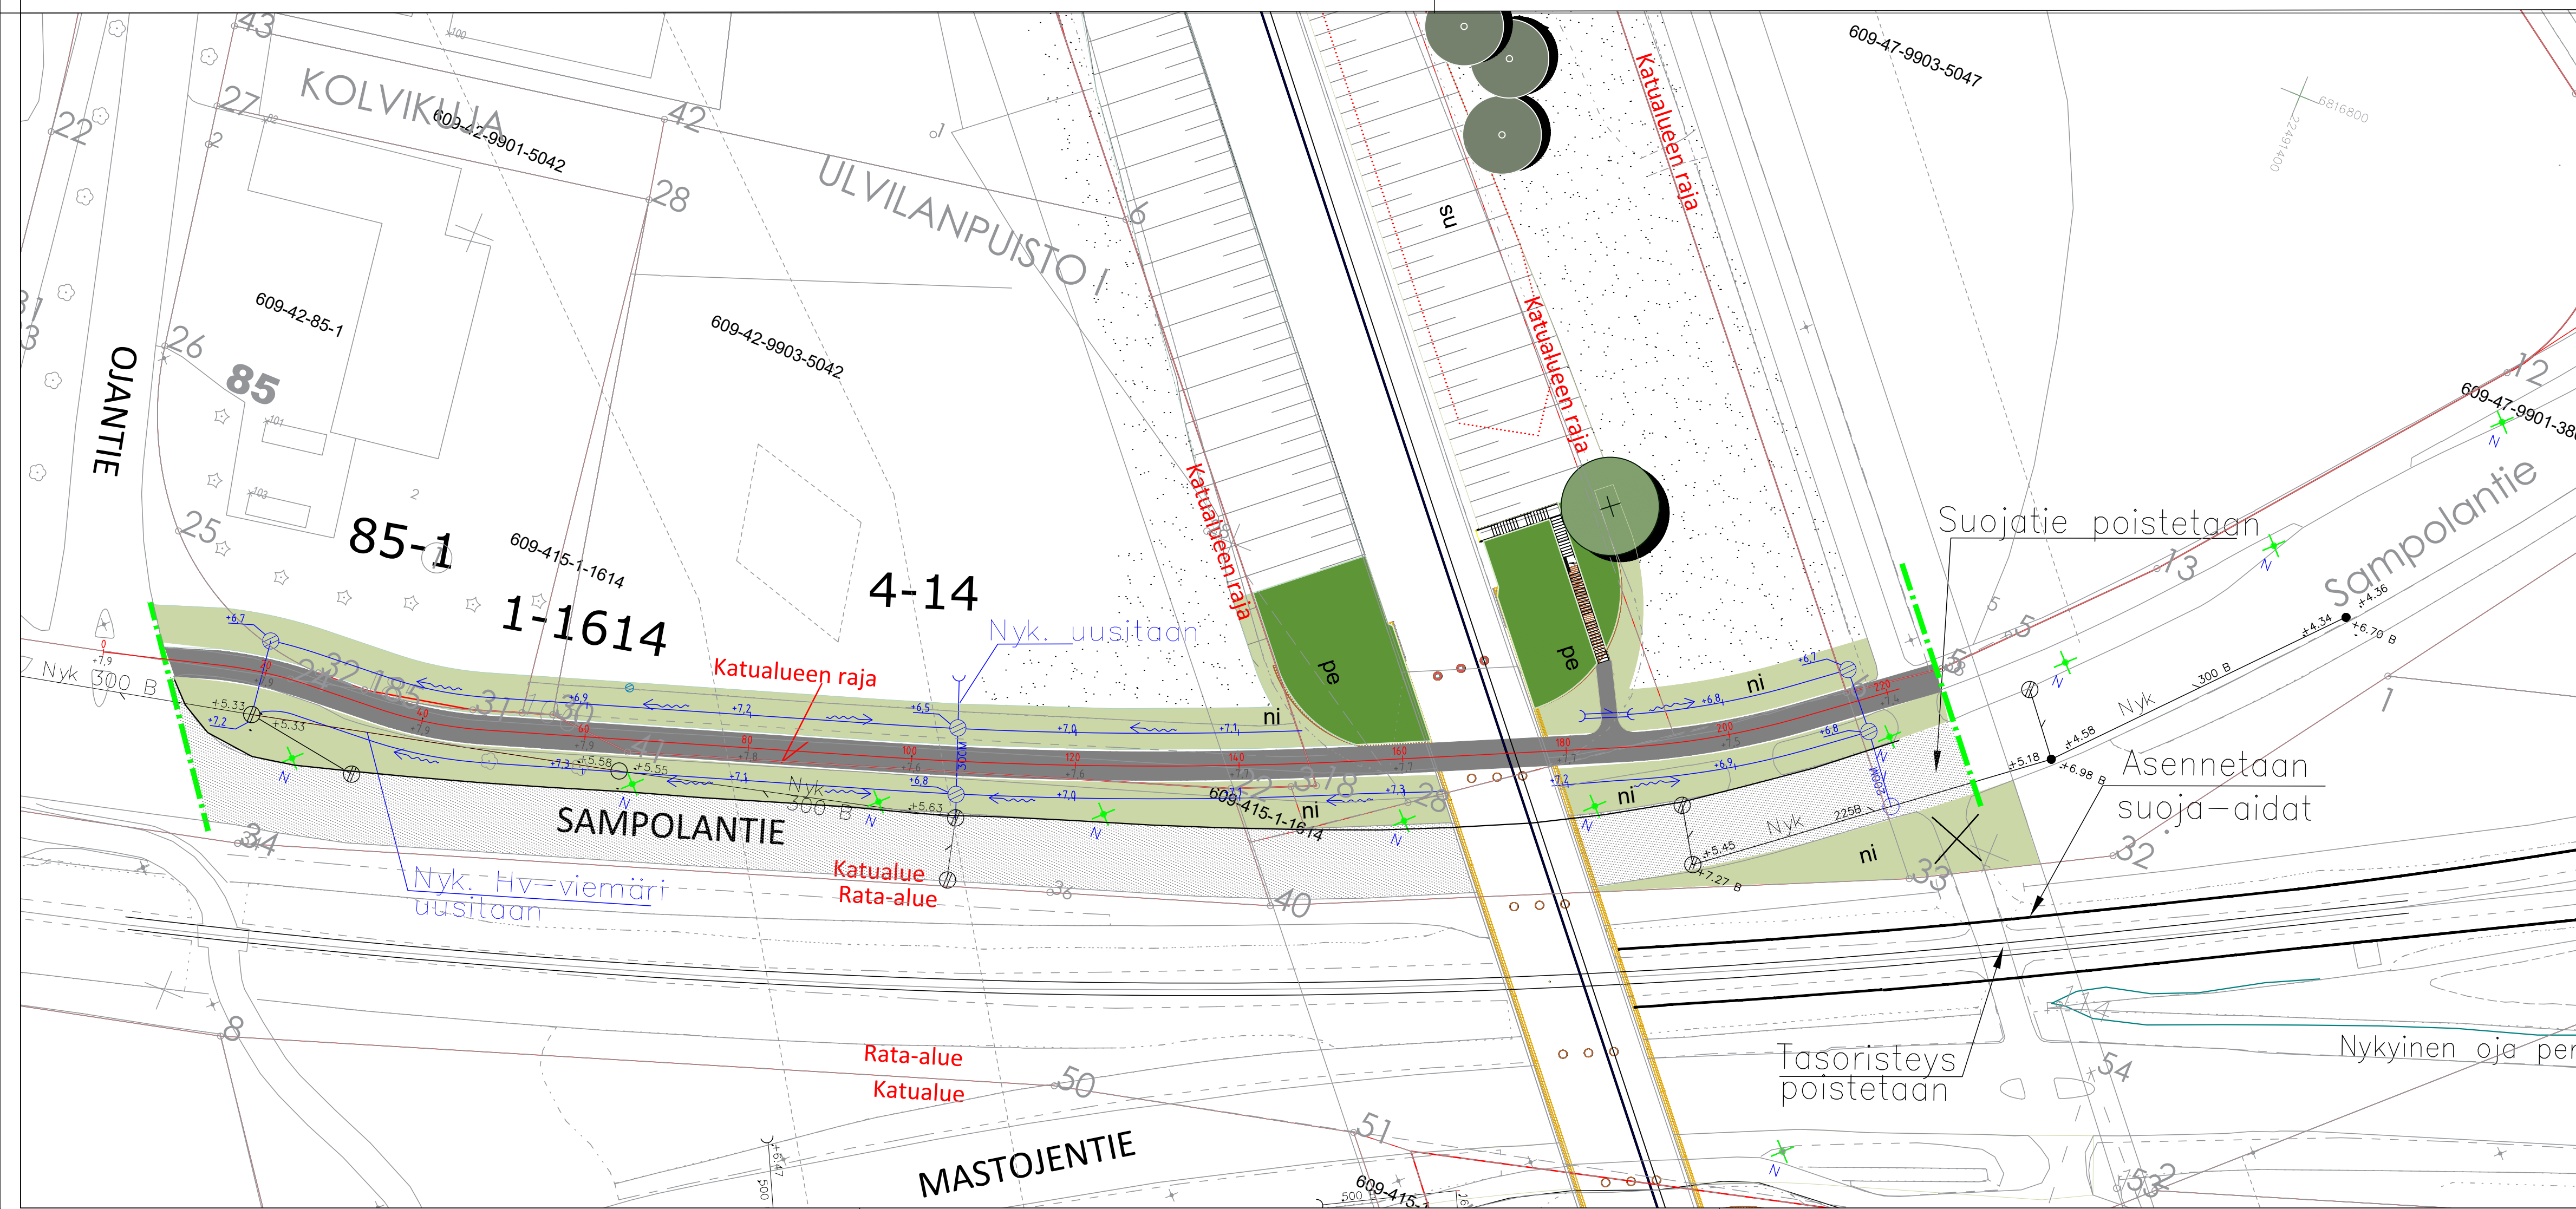

HYVÄKSYTTY

_____ päivänä _____ kuuta
 vuonna _____

Porin kaupunki

TEKNINEN LAUTAKUNTA

Koordinaattijärjestelmät:
Taso X,Y: ETRS-GK22
(EUREF-FIN)
Korkeus Z: N2000

Merkki/Pvm	Muutos	Suunn.	Tark.
Hankkeen nimi			
SAMPOLANTIE			
Piiirustuksen sisältö			
KATUSUUNNITELMA			
Asemapiirustus, pituusleikkaus, tyyppipoikkileikkaus			
Toimittaja			
			
Pvm	Projektipäällikkö	Pvm	Projektipäällikkö
9.3.2026	Suunnittelija B.Tuominen		Asiantuntija
Koordinaattijärjestelmä	ETRS-GK22 N2000	Mittakaava	Piir.nro
Korjousjärjestelmä		1:500, 1:1000/1:100, 1:100	IN/IS 13525/5